



SCALE AT A3



NOTES

All drawings have been accurately and metrically scaled.

Any errors or omissions to be reported to NAGANJOHNSON ARCHITECTS immediately.

This drawing and design is the copyright of NAGANJOHNSON ARCHITECTS and is not to be used for any purpose without their consent.

All dimensions are to be verified on site before commencing work.

This drawing shall be read in conjunction with all relevant documents.

To be read in conjunction with SE information.

REVISIONS


DRAWING No.

REV.

000

NAGAN JOHNSON ARCHITECTS
2 Portypool Place London SE1 8QF | studio@naganjohnson.co.uk | 0207 633 0200

P / P L A N N I N G			
PROJECT CODE	PROJECT ADDRESS	CLIENT	DATE
WGP3	Wisborough Green Billingshurst RH14 0BN		01/10/2021
DRAWING No.	REV.	DRAWING TITLE	PROJECT CONTACT
000		Existing: Location Plan	Michael Johnson
			SCALE AT A1 SCALE AT A3 12500

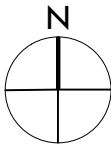

KEY
Existing site boundary



NOTES

All drawings have been accurately and metrically scaled.

Any errors or omissions to be reported to NAGANJOHNSON ARCHITECTS immediately.

This drawing and design is the copyright of NAGANJOHNSON ARCHITECTS and is not to be used for any purpose without their consent.

All dimensions are to be verified on site before commencing work.

This drawing shall be read in conjunction with all relevant documents.

To be read in conjunction with SE information.

REVISIONS


DRAWING No. **001** REV.

NAGAN JOHNSON ARCHITECTS
2 Pontypool Place London SE1 8QF | studio@naganjohnson.co.uk | 0207 633 0200

P / P L A N N I N G

PROJECT CODE	PROJECT ADDRESS	CLIENT	DATE
WGP3	Wisborough Green Billingshurst RH14 0BN		01/10/2021
DRAWING No.	REV.	PROJECT CONTACT	SCALE AT A1
001	Existing: Site Plan	Michael Johnson	SCALE AT A3 1:1250



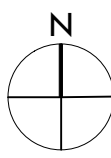

- KEY
- Conservation area boundary
 - Site boundary
 - Listed building
 - 'Positive' unlisted building



NOTES

All drawings have been accurately and metrically scaled.

Any errors or omissions to be reported to NAGANJOHNSON ARCHITECTS immediately.

This drawing and design is the copyright of NAGANJOHNSON ARCHITECTS and is not to be used for any purpose without their consent.

All dimensions are to be verified on site before commencing work.

This drawing shall be read in conjunction with all relevant documents.

To be read in conjunction with SE information.

REVISIONS

DRAWING No. 100

REV.

NAGAN JOHNSON ARCHITECTS

2 Portypool Place London SE1 8QF | studio@naganjohnson.co.uk | 0207 633 0200

P / P L A N N I N G

PROJECT CODE	PROJECT ADDRESS	CLIENT	DATE
WGP3	Wisborough Green Billingshurst RH14 0BN		01/10/2021
DRAWING No.	DRAWING TITLE	PROJECT CONTACT	SCALE AT A1
100	Proposed: Site Plan	Michael Johnson	SCALE AT A3 1:1250



NOTES

All drawings have been accurately and metrically scaled.

Any errors or omissions to be reported to NAGANJOHNSON ARCHITECTS immediately.

This drawing and design is the copyright of NAGANJOHNSON ARCHITECTS and is not to be used for any purpose without their consent.

All dimensions are to be verified on site before commencing work.

This drawing shall be read in conjunction with all relevant documents.

To be read in conjunction with SE information.

REVISIONS

DRAWING No. 101

REV.



NAGAN JOHNSON ARCHITECTS

2 Pontypool Place London SE1 8QF | studio@naganjohnson.co.uk | 0207 633 0200

P / P L A N N I N G

PROJECT CODE

WGP3

PROJECT ADDRESS

Wisborough Green
Billingshurst RH14 0BN

DATE

10/02/2021

CLIENT

Michael Johnson

DRAWING TITLE

Proposed:
Ground Floor Plan


REV.

SCALE AT A1

SCALE AT A3

101

1200

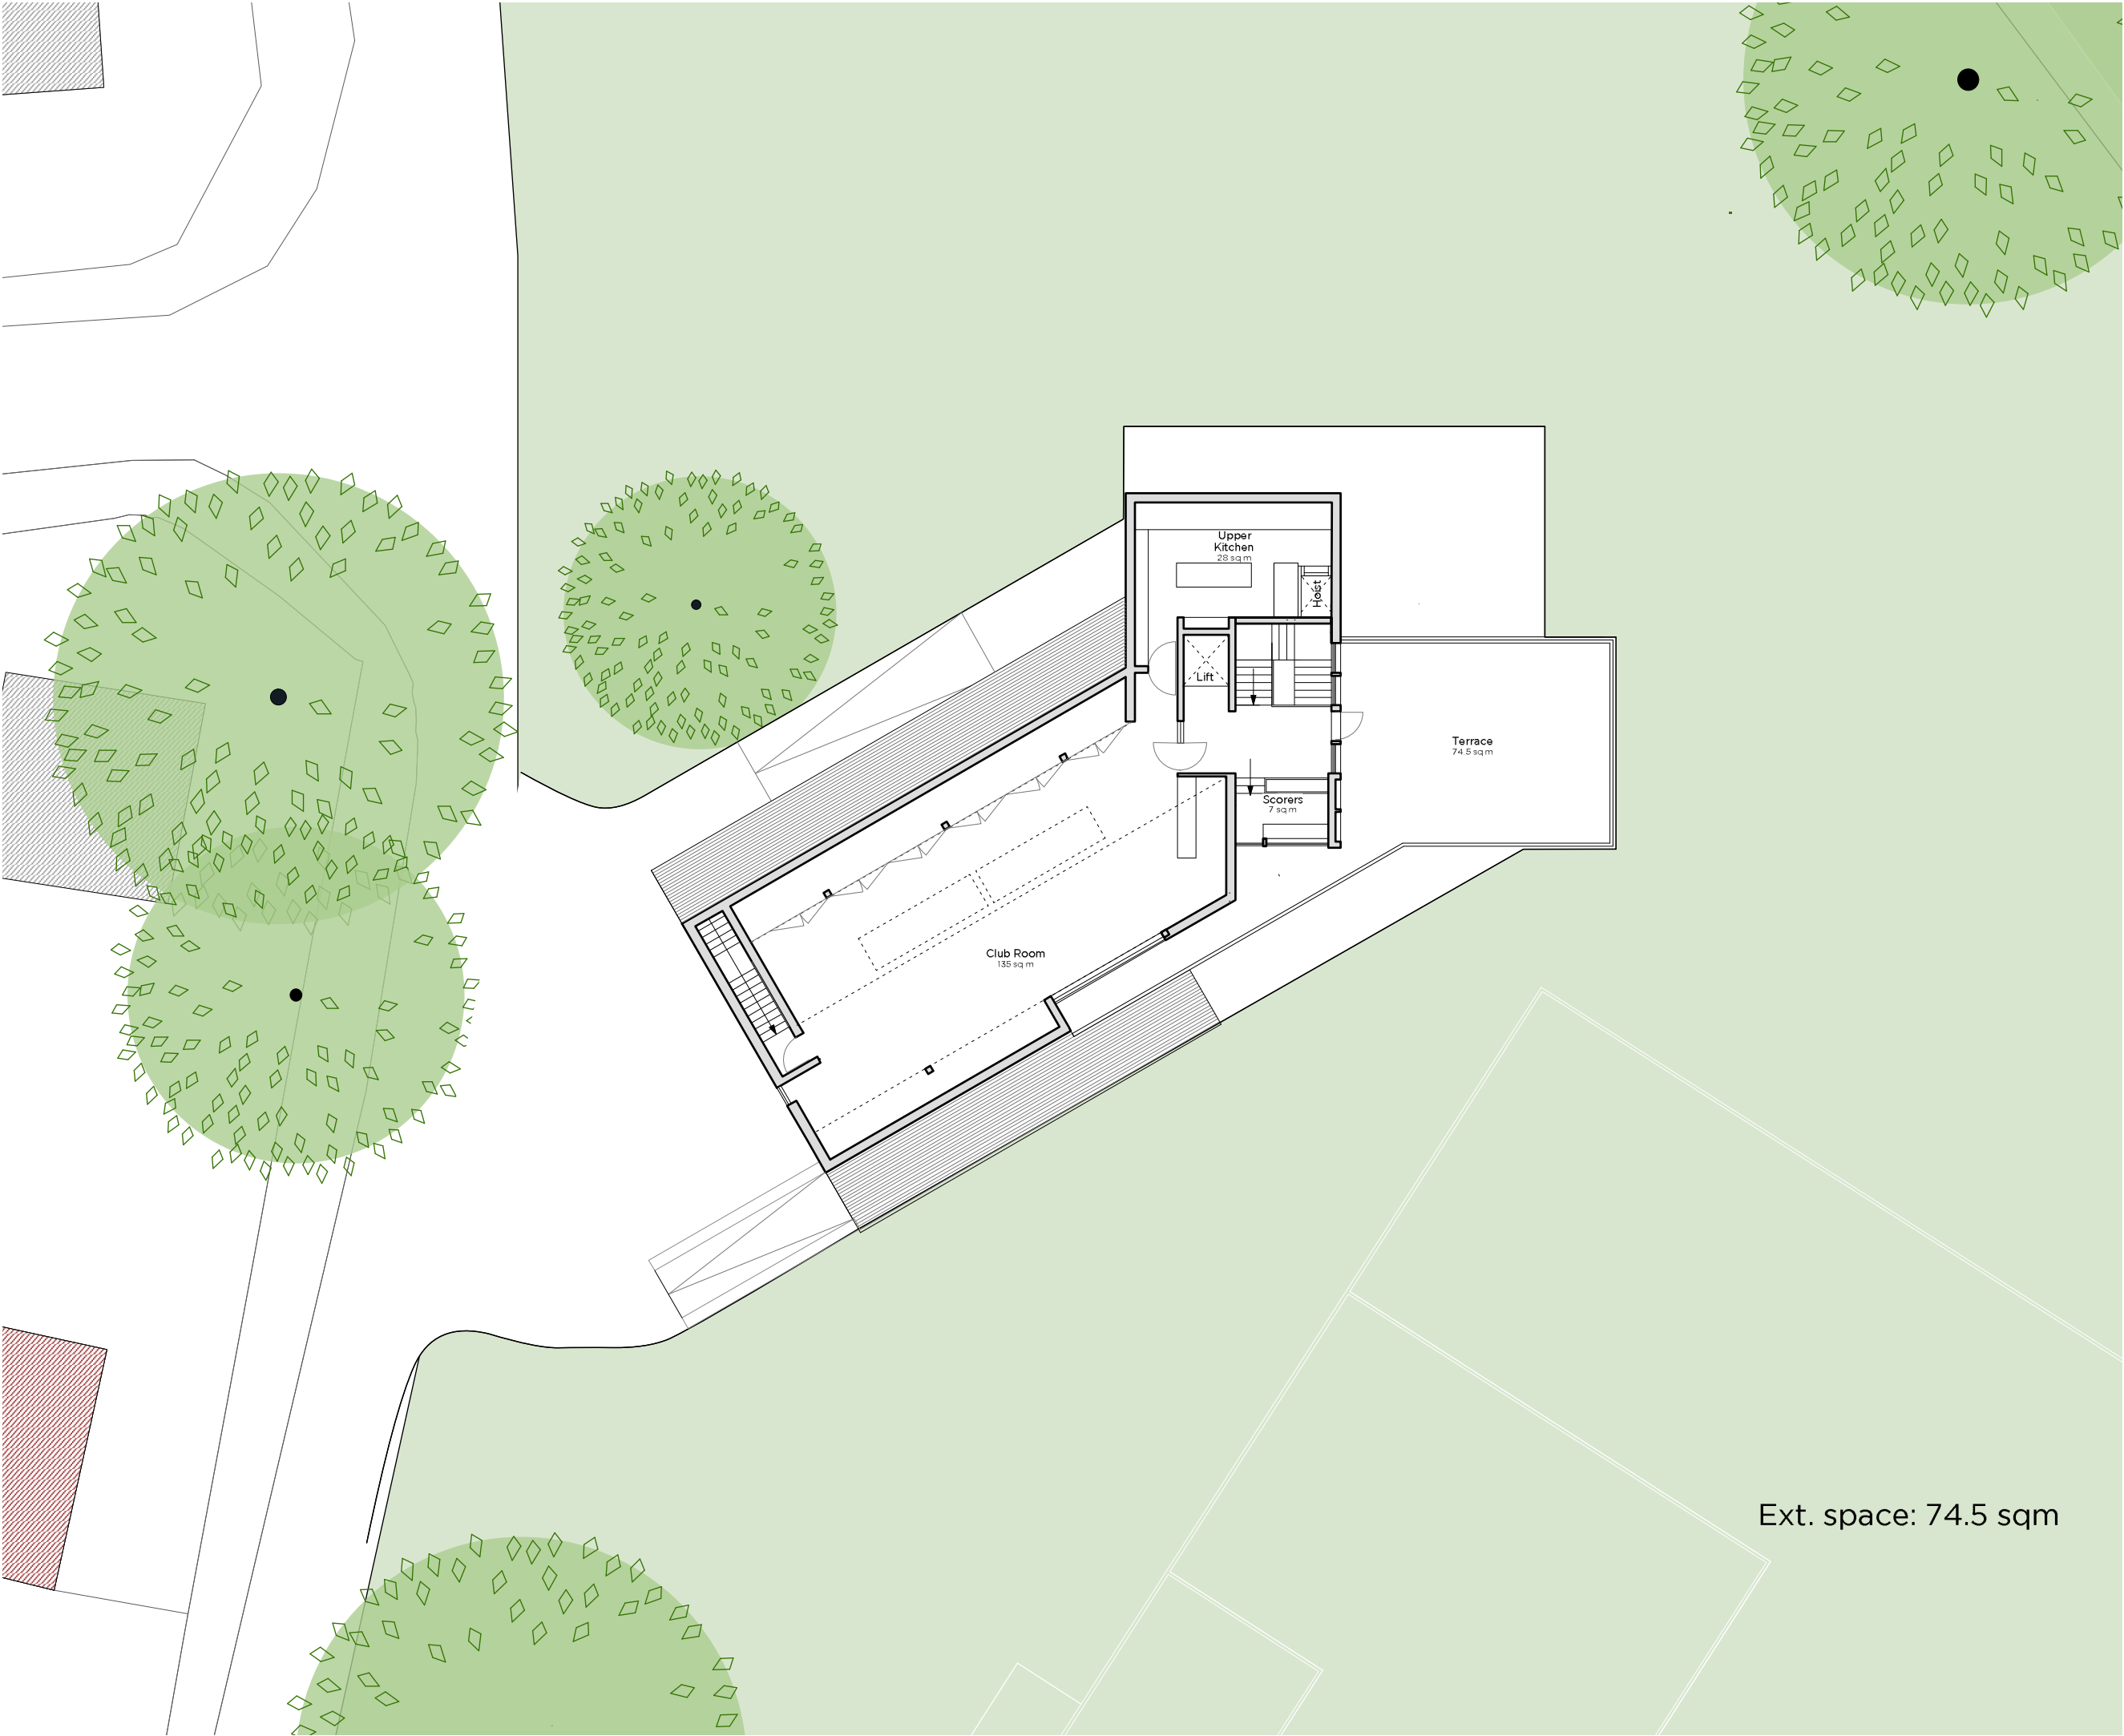

NOTES

All drawings have been accurately and metrically scaled.

Any errors or omissions to be reported to NAGANJOHNSON ARCHITECTS immediately.

This drawing and design is the copyright of NAGANJOHNSON ARCHITECTS and is not to be used for any purpose without their consent.

All dimensions are to be verified on site before commencing work.

This drawing shall be read in conjunction with all relevant documents.

To be read in conjunction with SE information.

REVISIONS

DRAWING No. 102 REV.




NAGAN JOHNSON ARCHITECTS

2 Portypool Place London SE1 8QF | studio@naganjohnson.co.uk | 0207 633 0200

P / P L A N N I N G

PROJECT CODE	PROJECT ADDRESS	CLIENT	DATE
WGP3	Wisborough Green Billingshurst RH14 0BN		10/02/2021
DRAWING No.	DRAWING TITLE	PROJECT CONTACT	SCALE AT A1
102	Proposed: First Floor Plan	Michael Johnson	SCALE AT A3 1:200

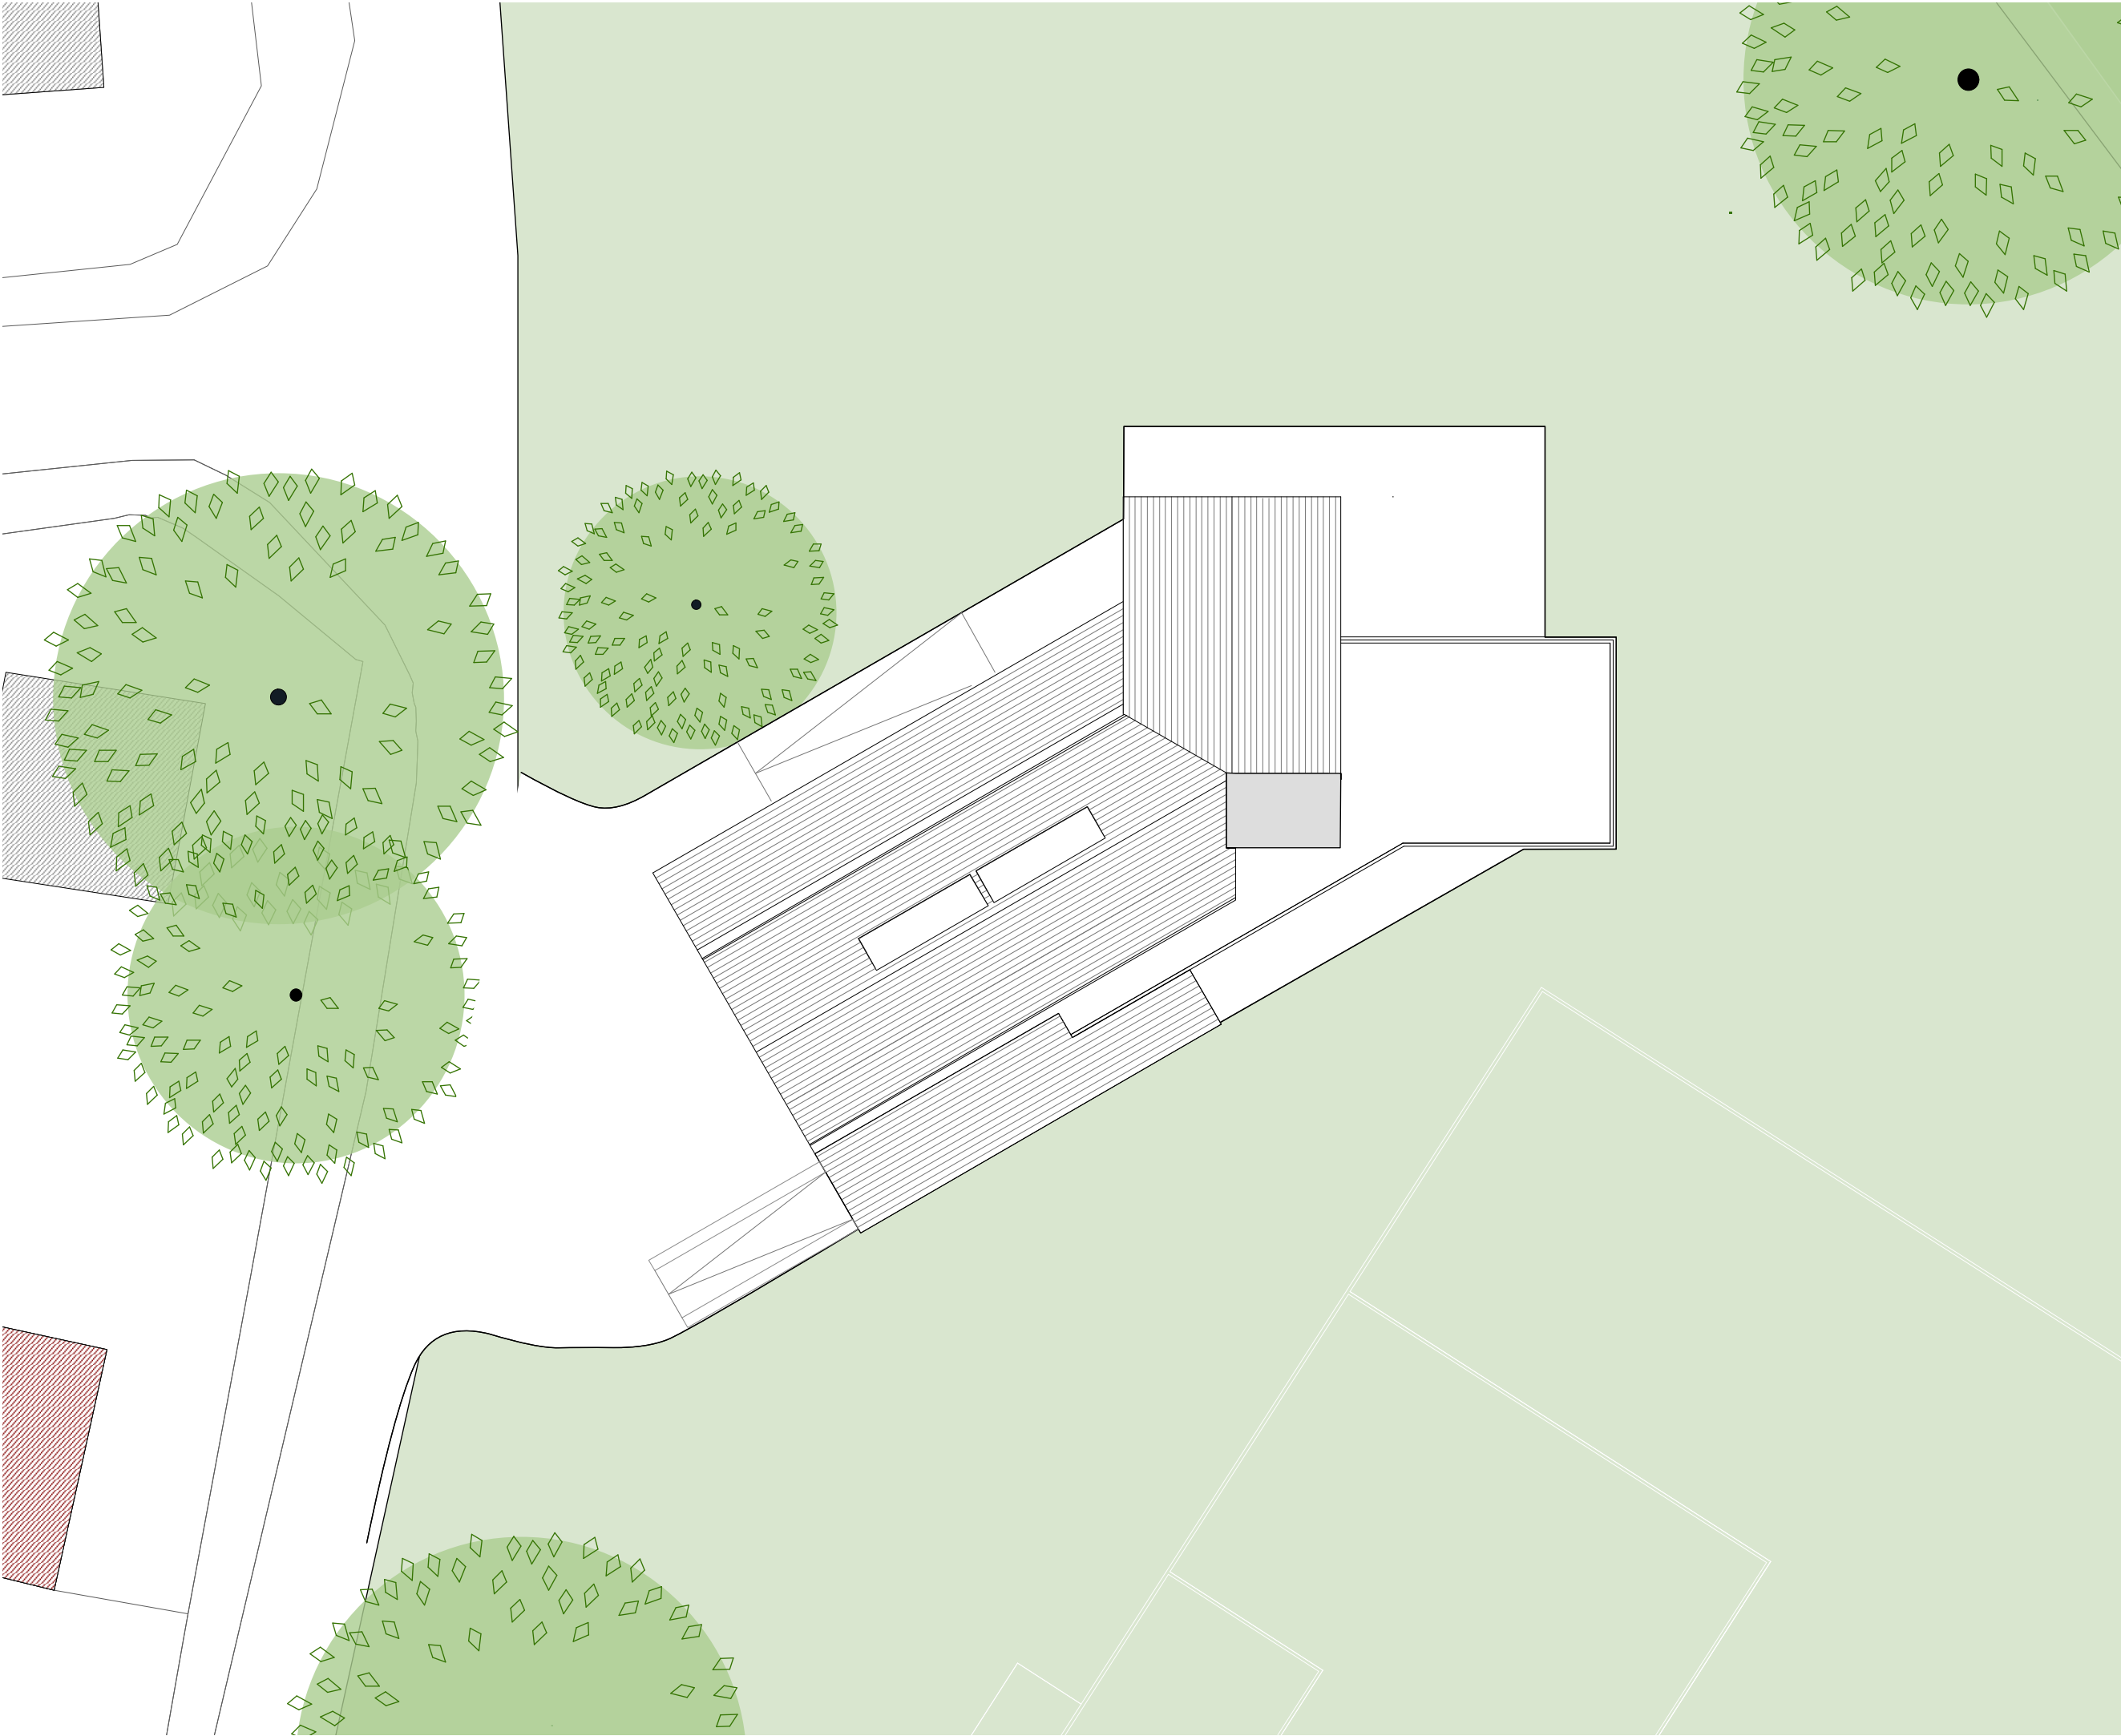

SCALE AT A3

2m 10m

NOTES

All drawings have been accurately and metrically scaled.

Any errors or omissions to be reported to NAGANJOHNSON ARCHITECTS immediately.

This drawing and design is the copyright of NAGANJOHNSON ARCHITECTS and is not to be used for any purpose without their consent.

All dimensions are to be verified on site before commencing work.

This drawing shall be read in conjunction with all relevant documents.

To be read in conjunction with SE information.

REVISIONS

DRAWING No. REV.

103



NAGAN JOHNSON ARCHITECTS

2 Portypool Place London SE1 8QF | studio@naganjohnson.co.uk | 0207 633 0200

P / P L A N N I N G				
PROJECT CODE	PROJECT ADDRESS	CLIENT	DATE	
WGP3	Wisborough Green Billingshurst RH14 0BN		10/02/2021	
DRAWING No.	REV.	DRAWING TITLE	PROJECT CONTACT	SCALE AT A1 SCALE AT A3
1033		Proposed: Roof Plan	Michael Johnson	1200

All drawings have been accurately and metrically scaled.

Any errors or omissions to be reported to
NAGANJOHNSON ARCHITECTS
immediately.

This drawing and design is the copyright of
NAGANJOHNSON ARCHITECTS and is not
to be used for any purpose without their
consent.

All dimensions are to be verified on site before commencing work.

This drawing shall be read in conjunction with all relevant documents.

To be read in conjunction with SE information.

REV.

110



EAST ELEVATION to main roof



WEST ELEVATION



SOUTH ELEVATION to Car Park



NORTH ELEVATION to Kirdford Road

SCALE AT A3



NOTES

All drawings have been accurately and metrically scaled.

Any errors or omissions to be reported to NAGANJOHNSON ARCHITECTS immediately.


This drawing and design is the copyright of NAGANJOHNSON ARCHITECTS and is not to be used for any purpose without their consent.

All dimensions are to be verified on site before commencing work.


This drawing shall be read in conjunction with all relevant documents.

To be read in conjunction with SE information.

REVISIONS

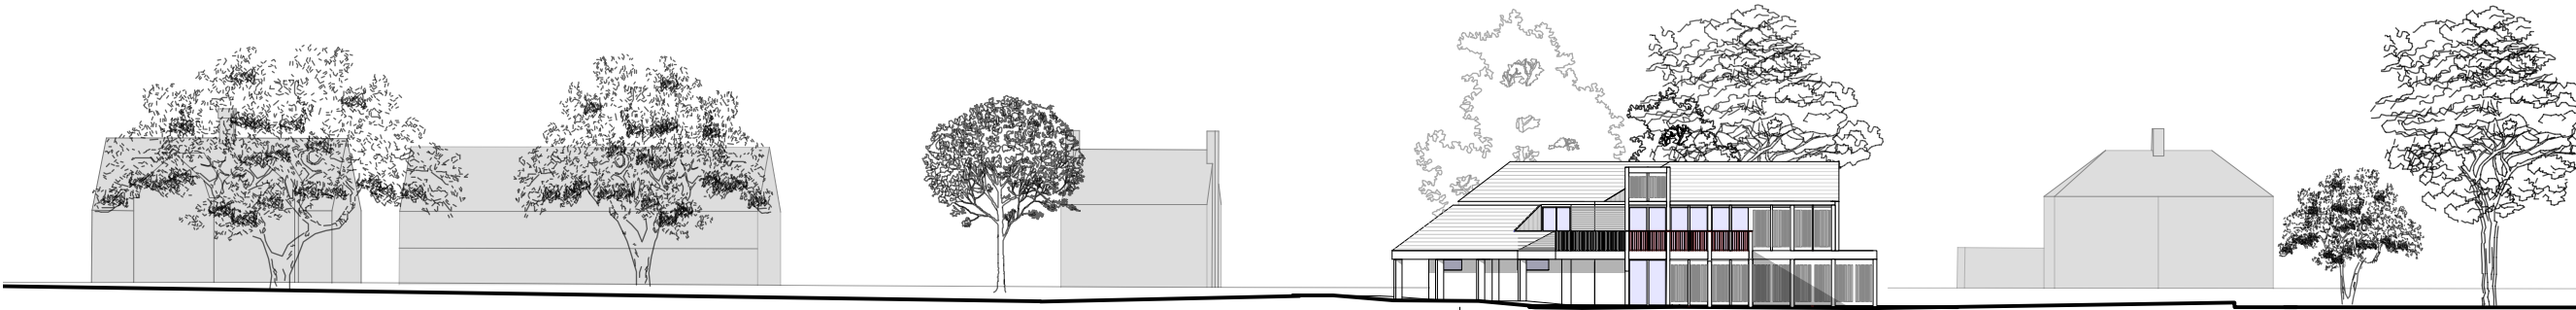

NORTH ELEVATION to Kirdford Road

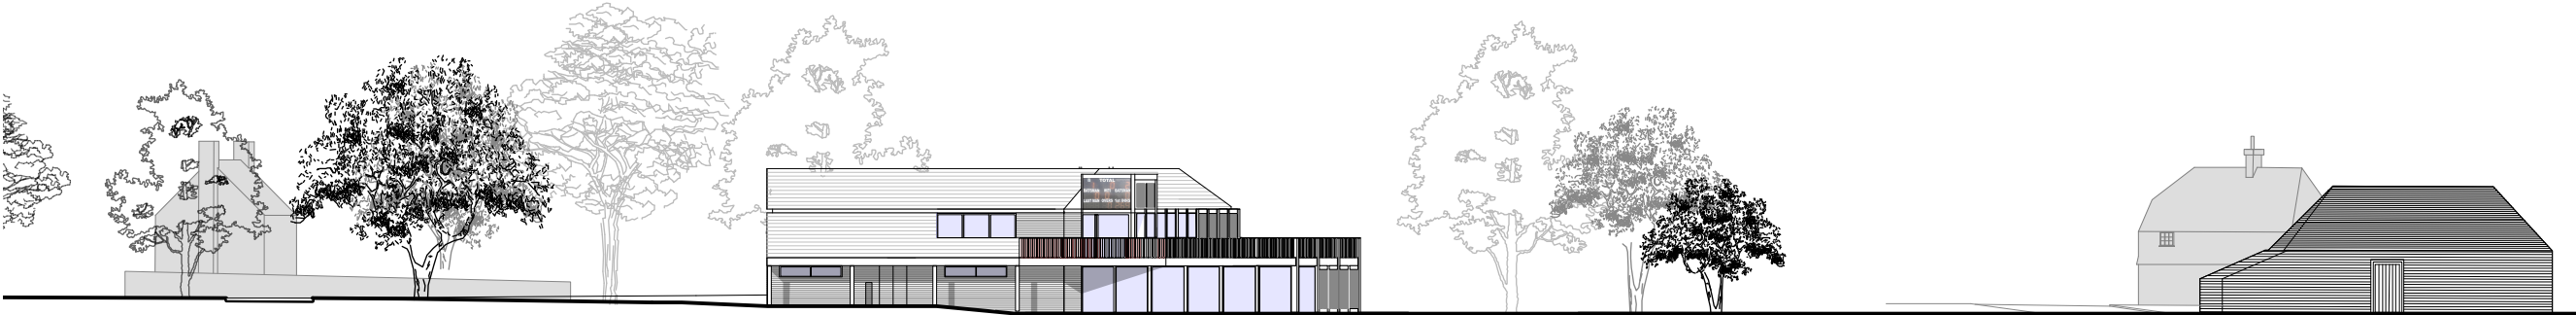

EAST ELEVATION to main roof

DRAWING No.	REV.
111	

NAGAN JOHNSON ARCHITECTS

2 Pontypool Place London SE1 8QF | studio@naganjohnson.co.uk | 0207 633 0200

P / P L A N N I N G

PROJECT CODE	PROJECT ADDRESS	CLIENT	DATE
WGP3	Wisborough Green Billingshurst RH14 0BN		10/02/2021
DRAWING No.	DRAWING TITLE	PROJECT CONTACT	SCALE AT A1 SCALE AT A3
111	Proposed: Elevations in Context	Michael Johnson	1:400